


Tipologia "B"

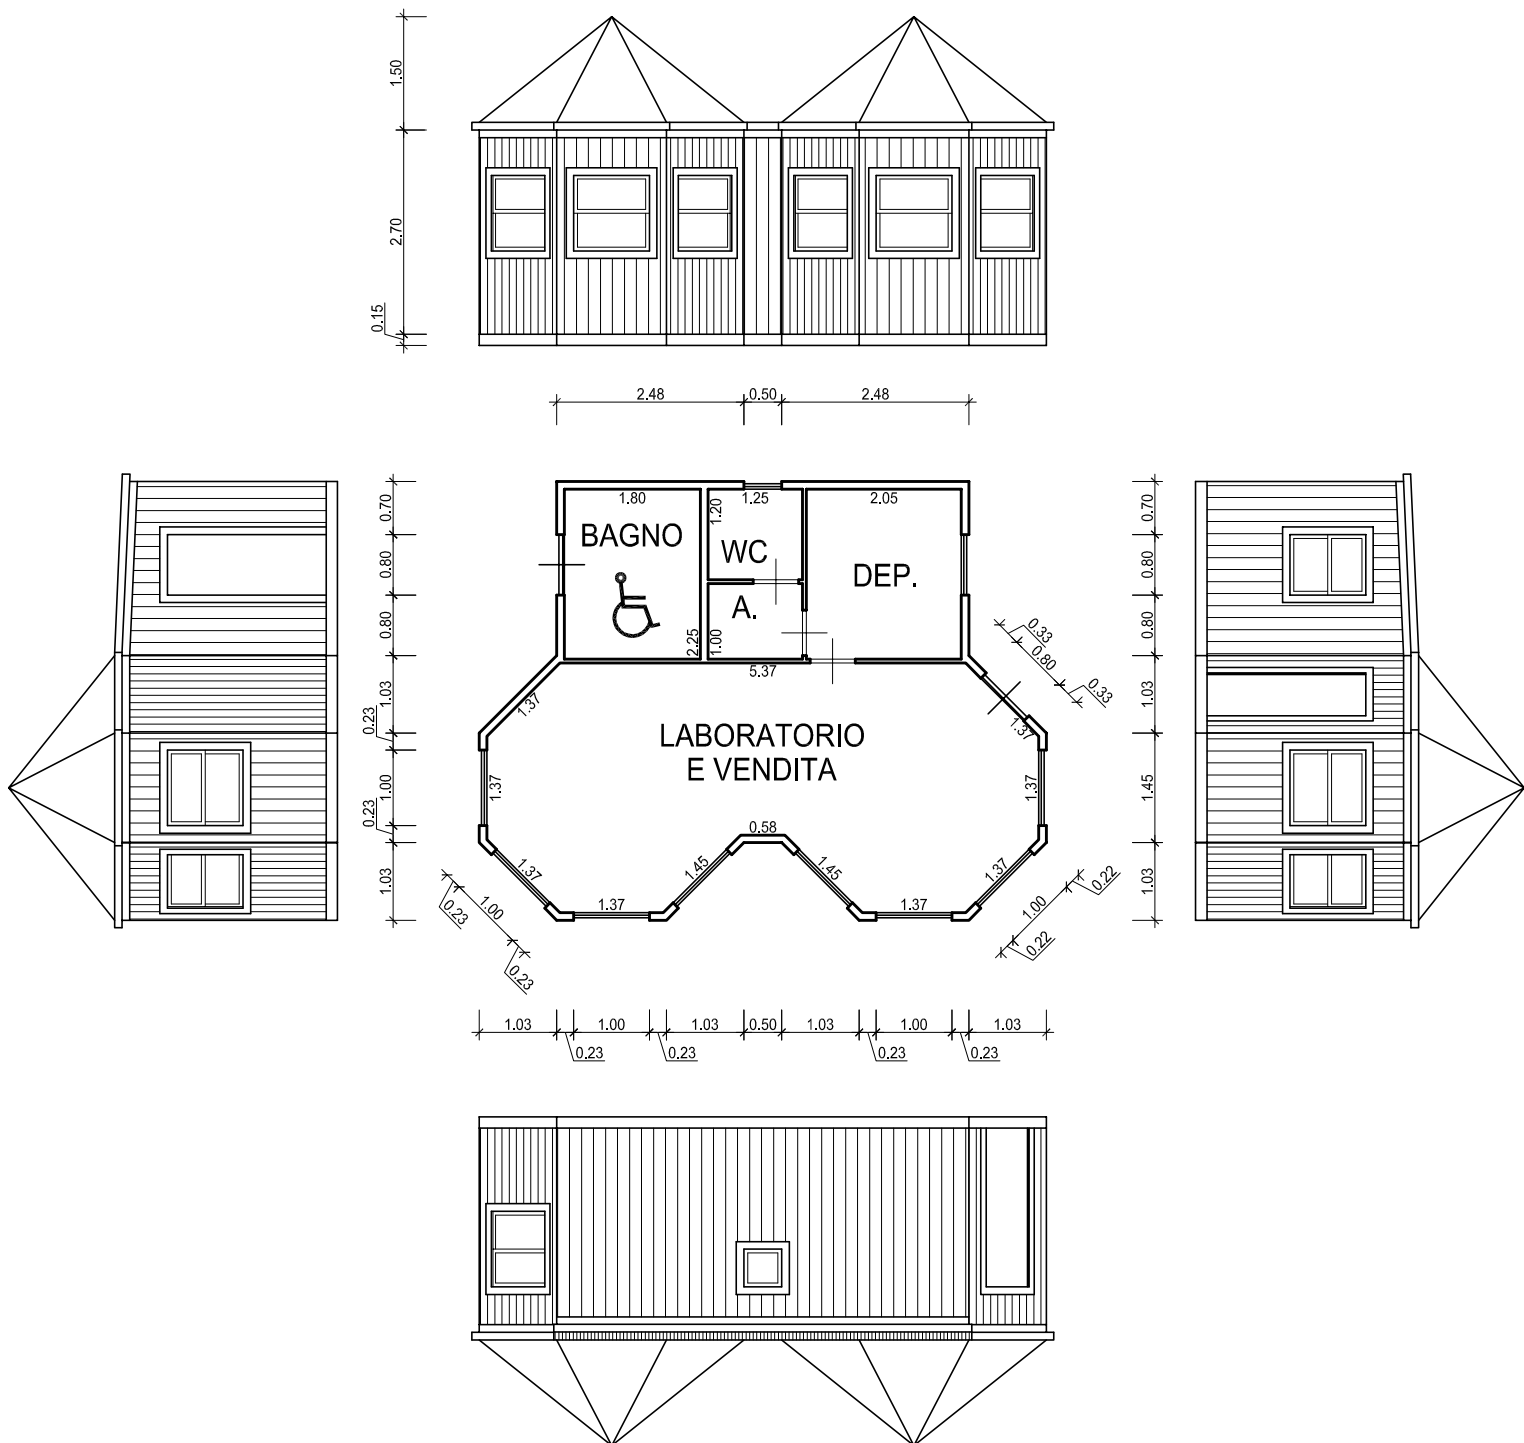

LABORATORIO E VENDITA = 20.00 mq (min.)
DEPOSITO = 4.00 mq (min.)
ANTI
WC
BAGNO